
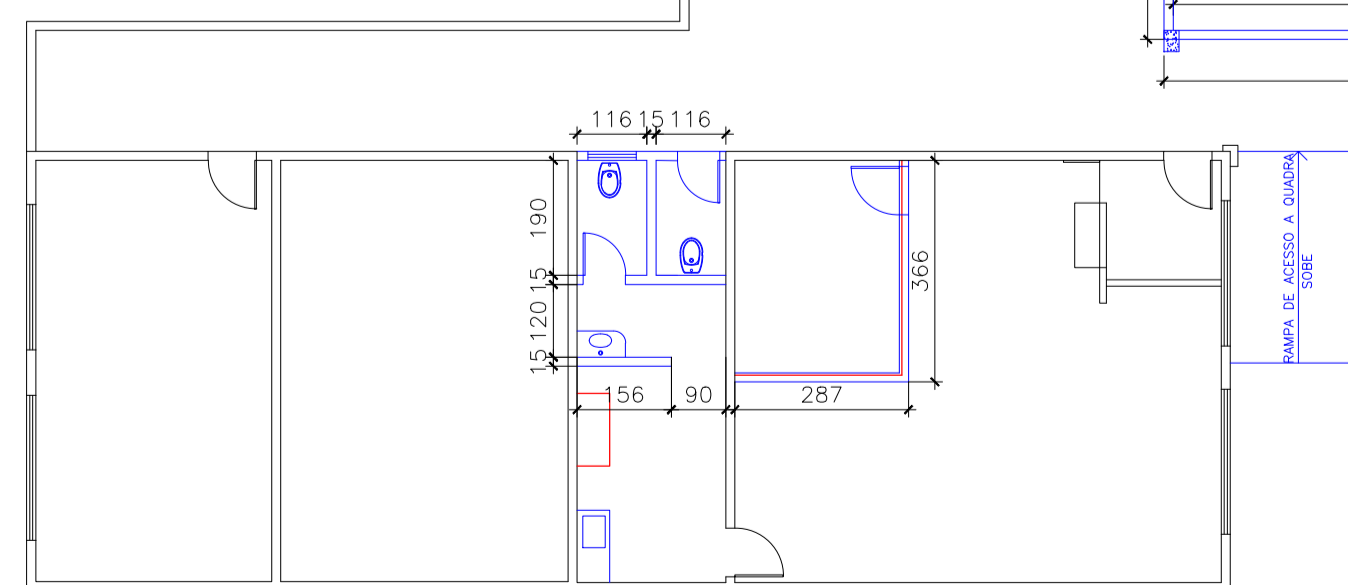
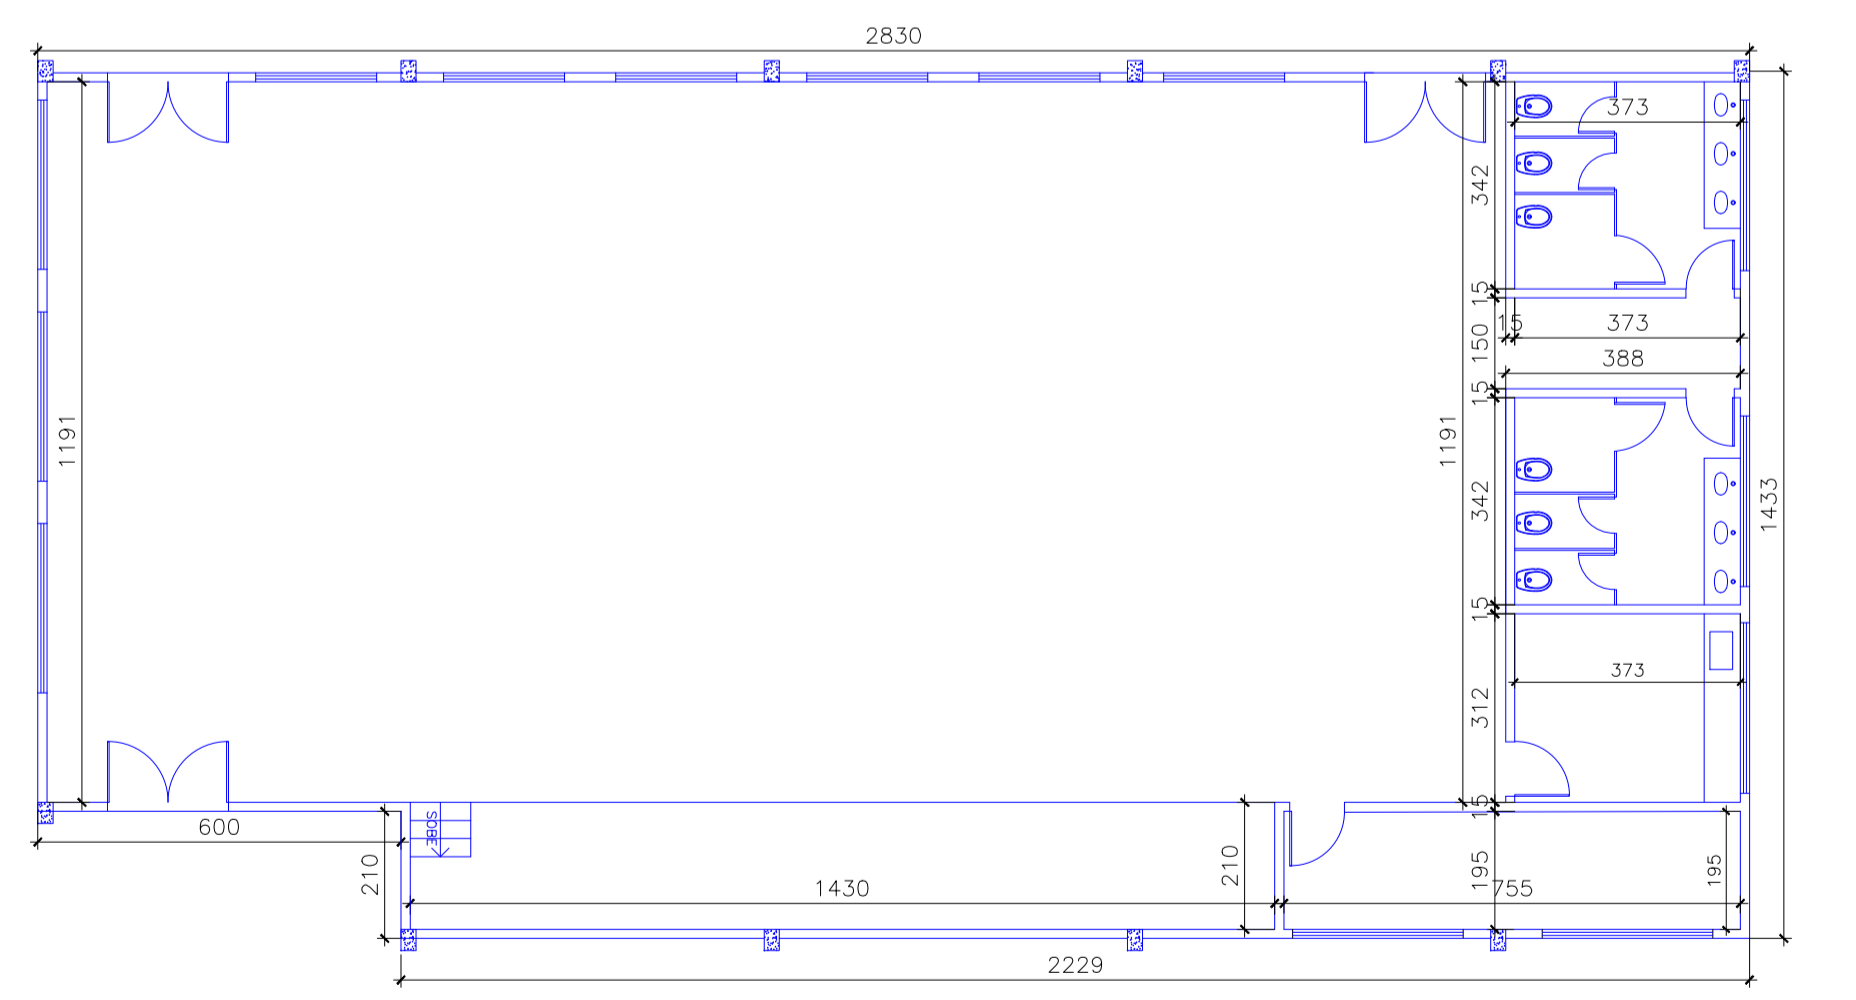


2 PLANTA BAIXA SME – CONSTRUIR E DEMOLIR  
1/125

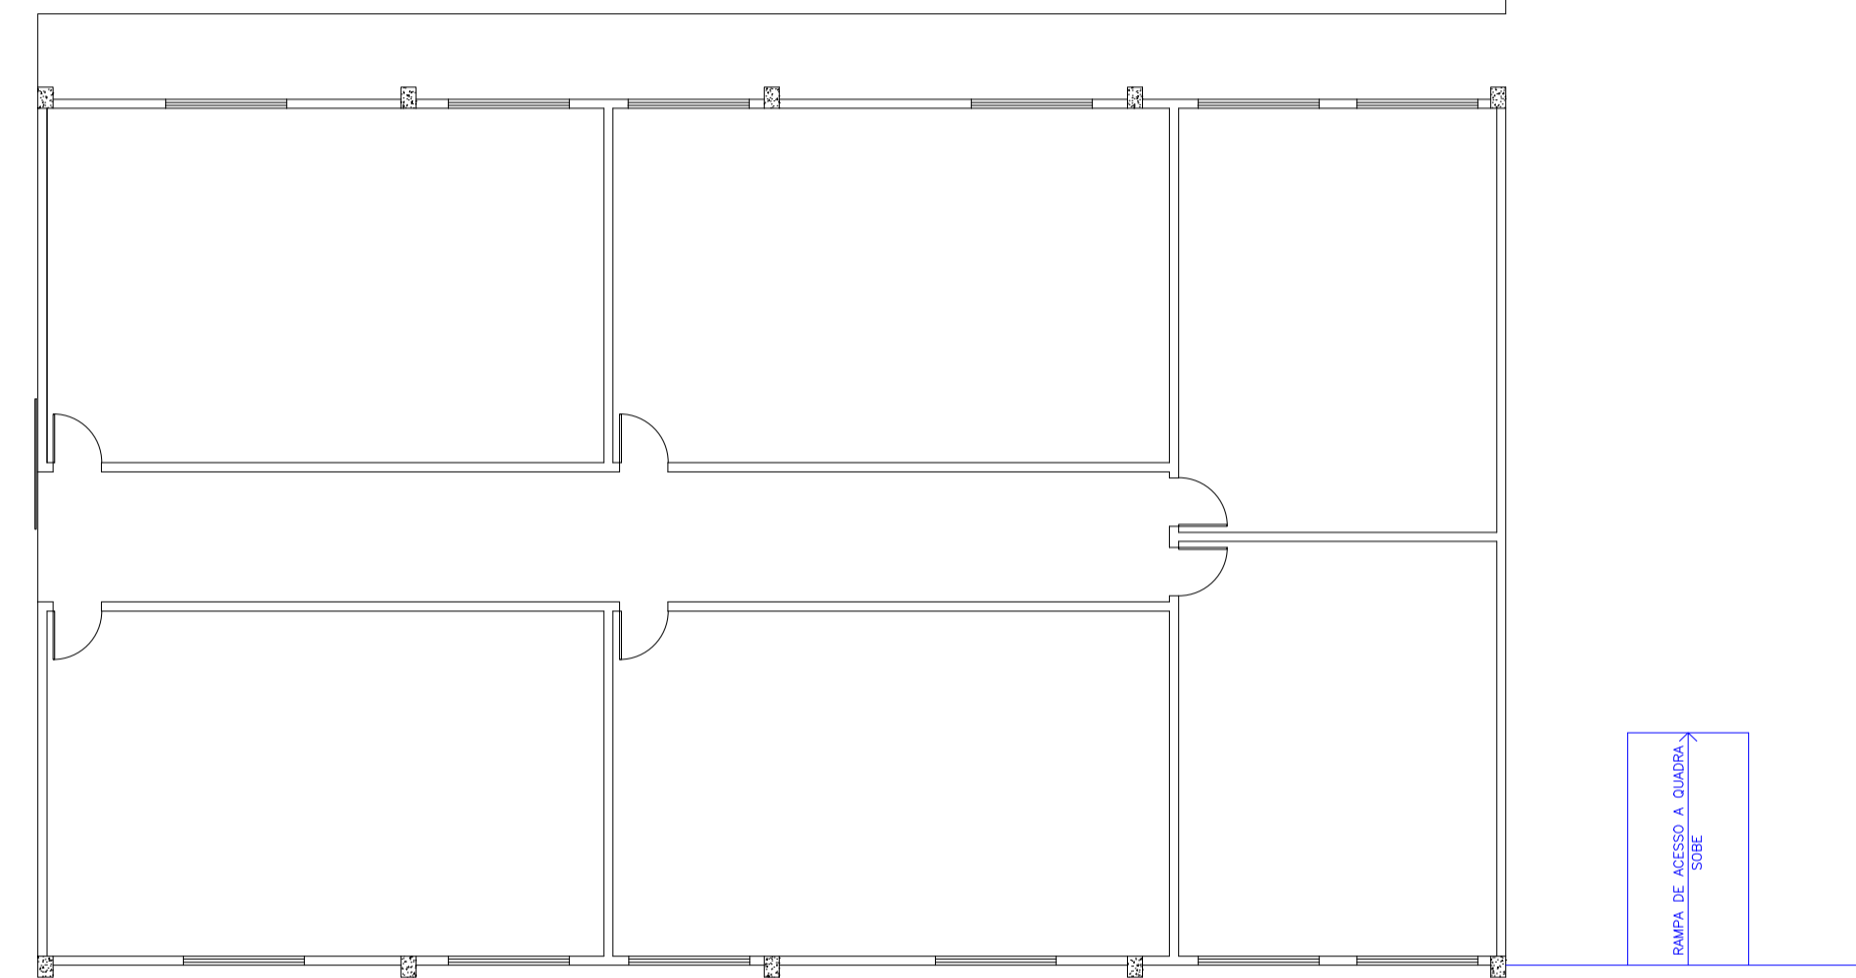

CONSTRUIR  
DEMOLIR