




C10
escala 1:25

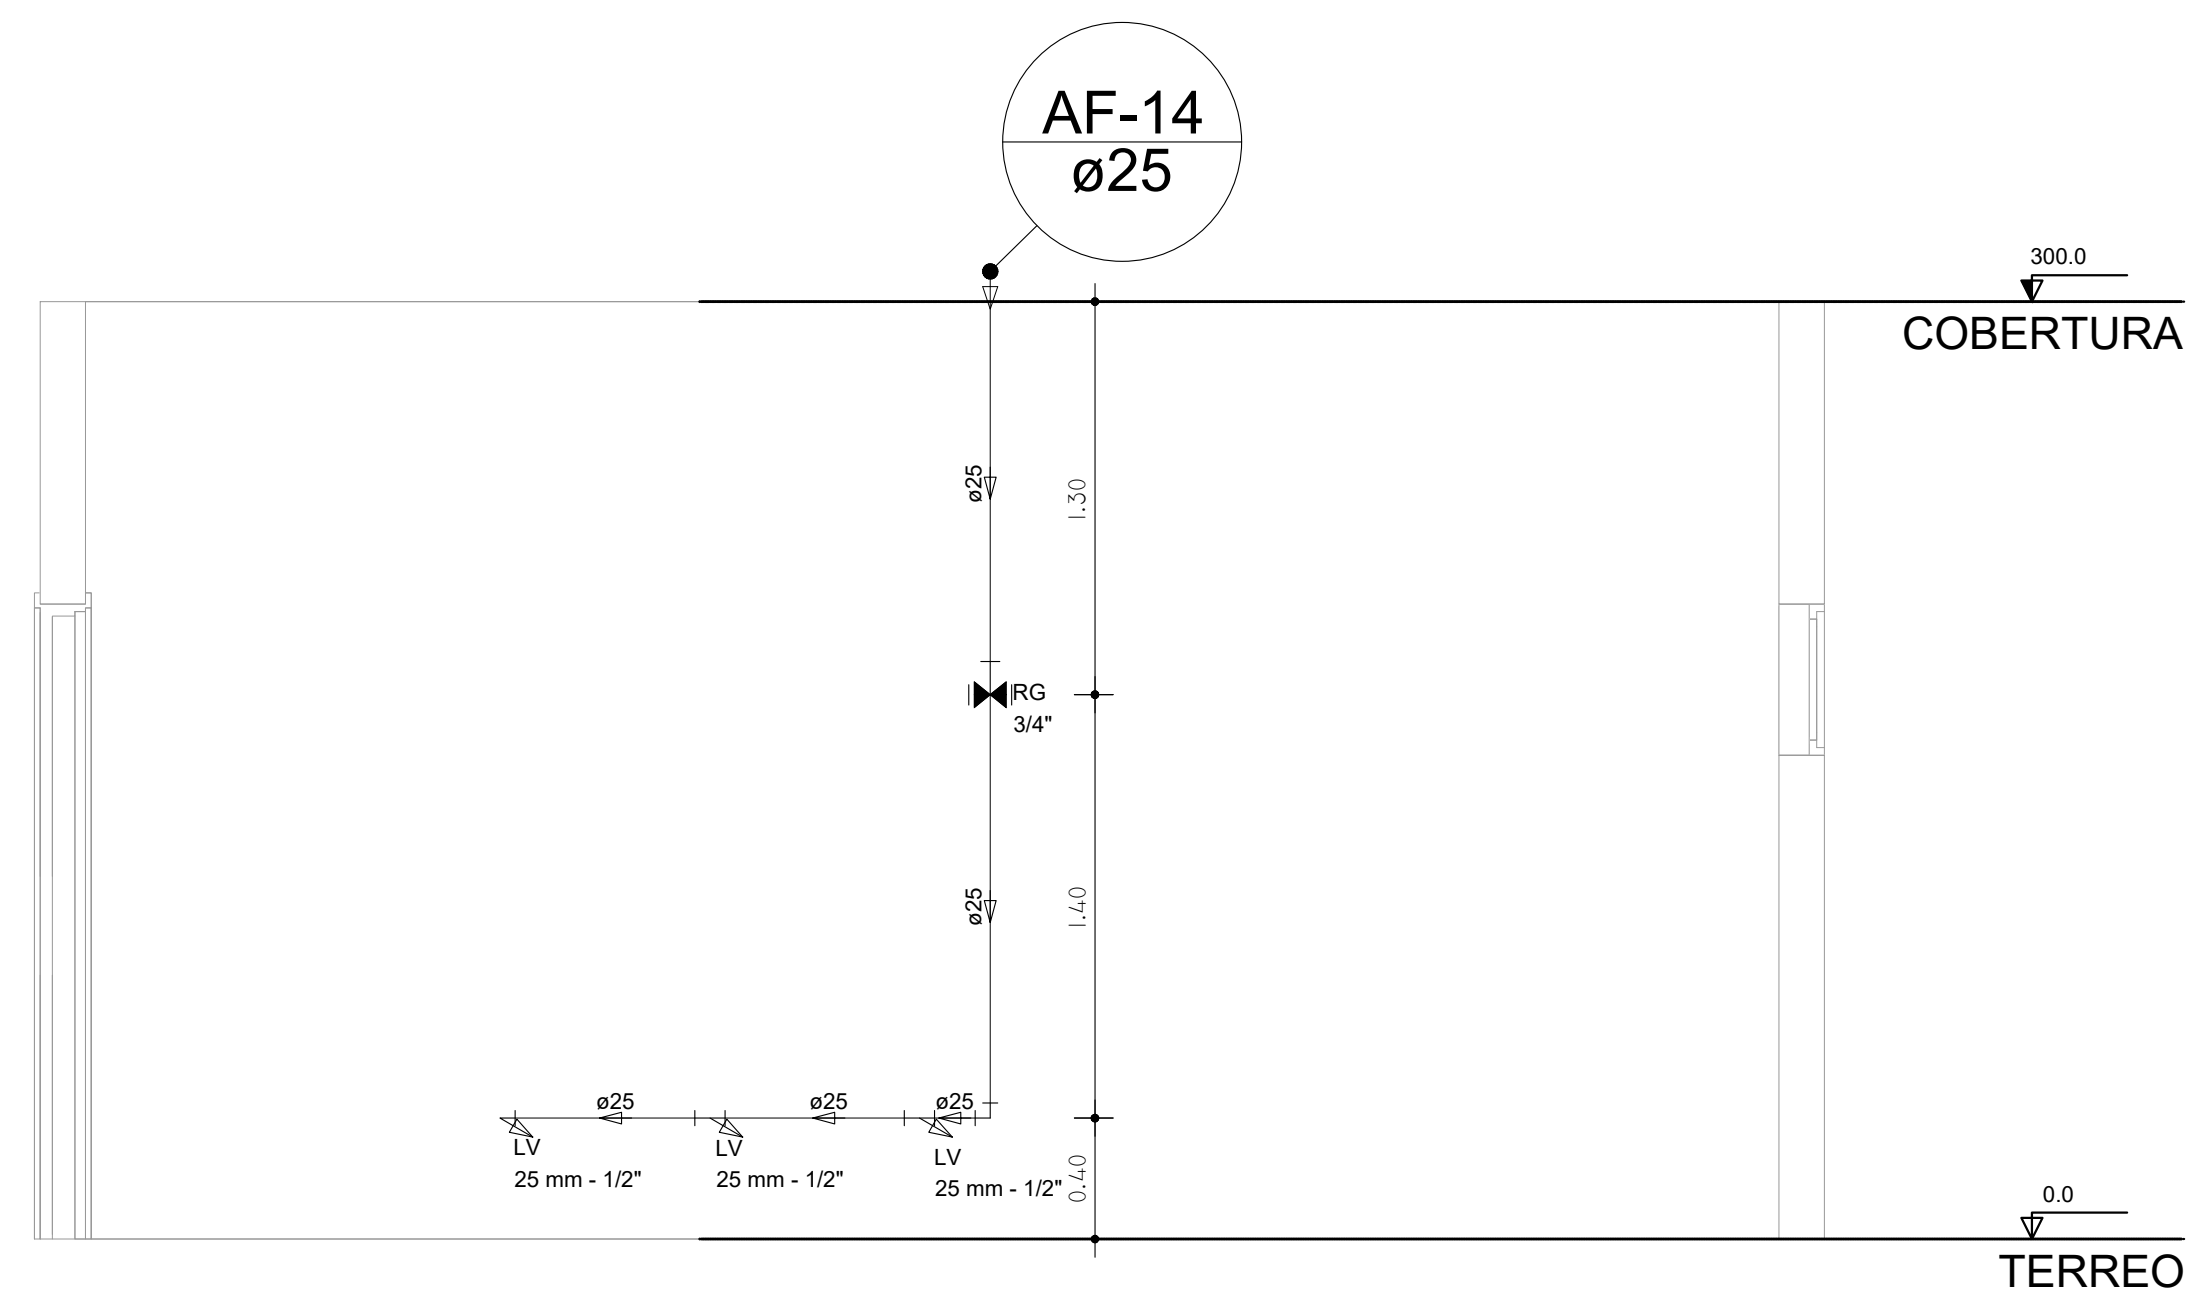


C11
escala 1:25

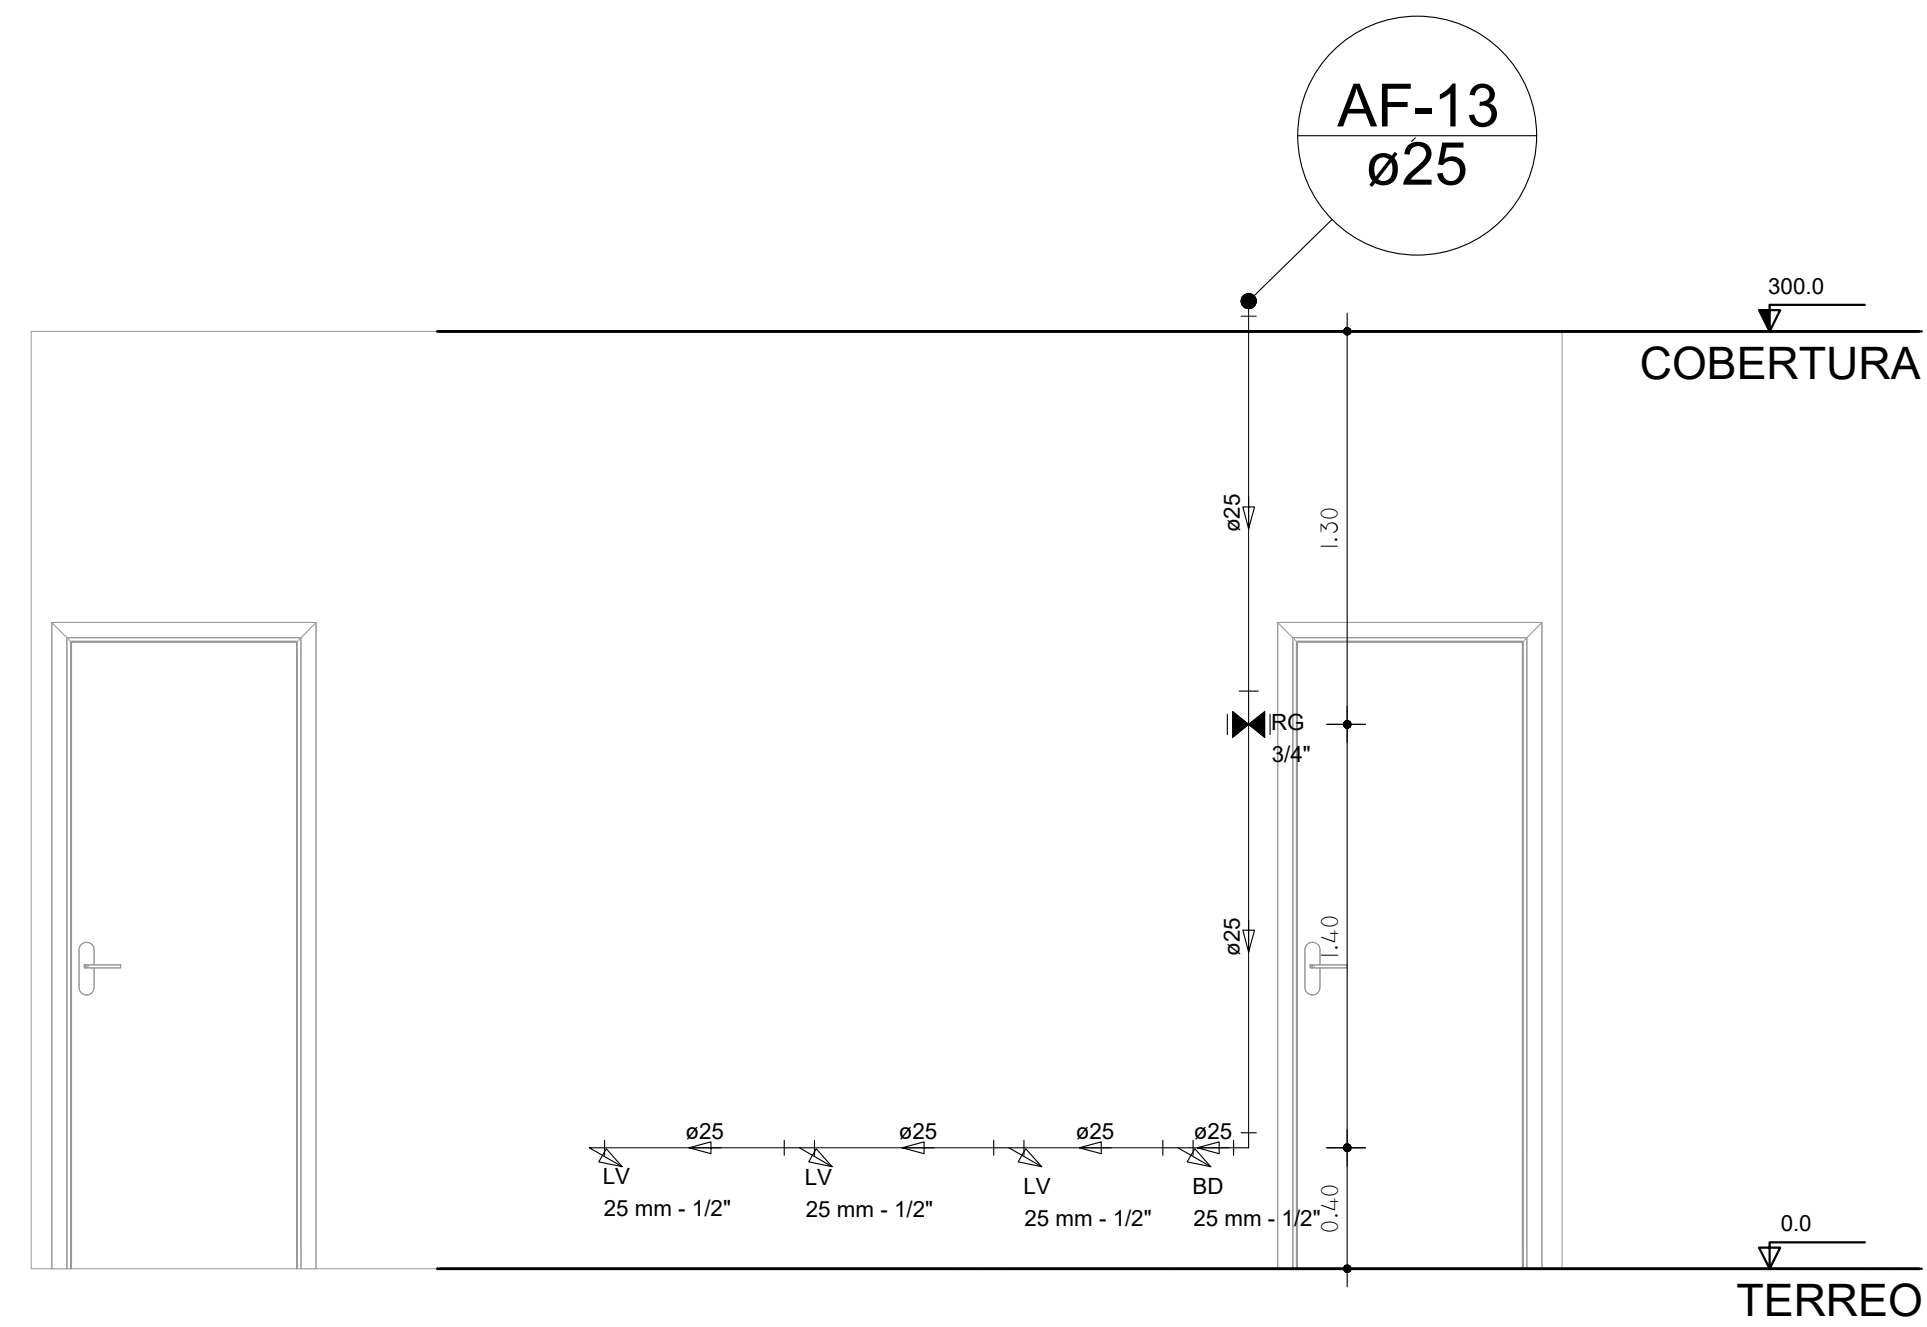


C12
escala 1:25

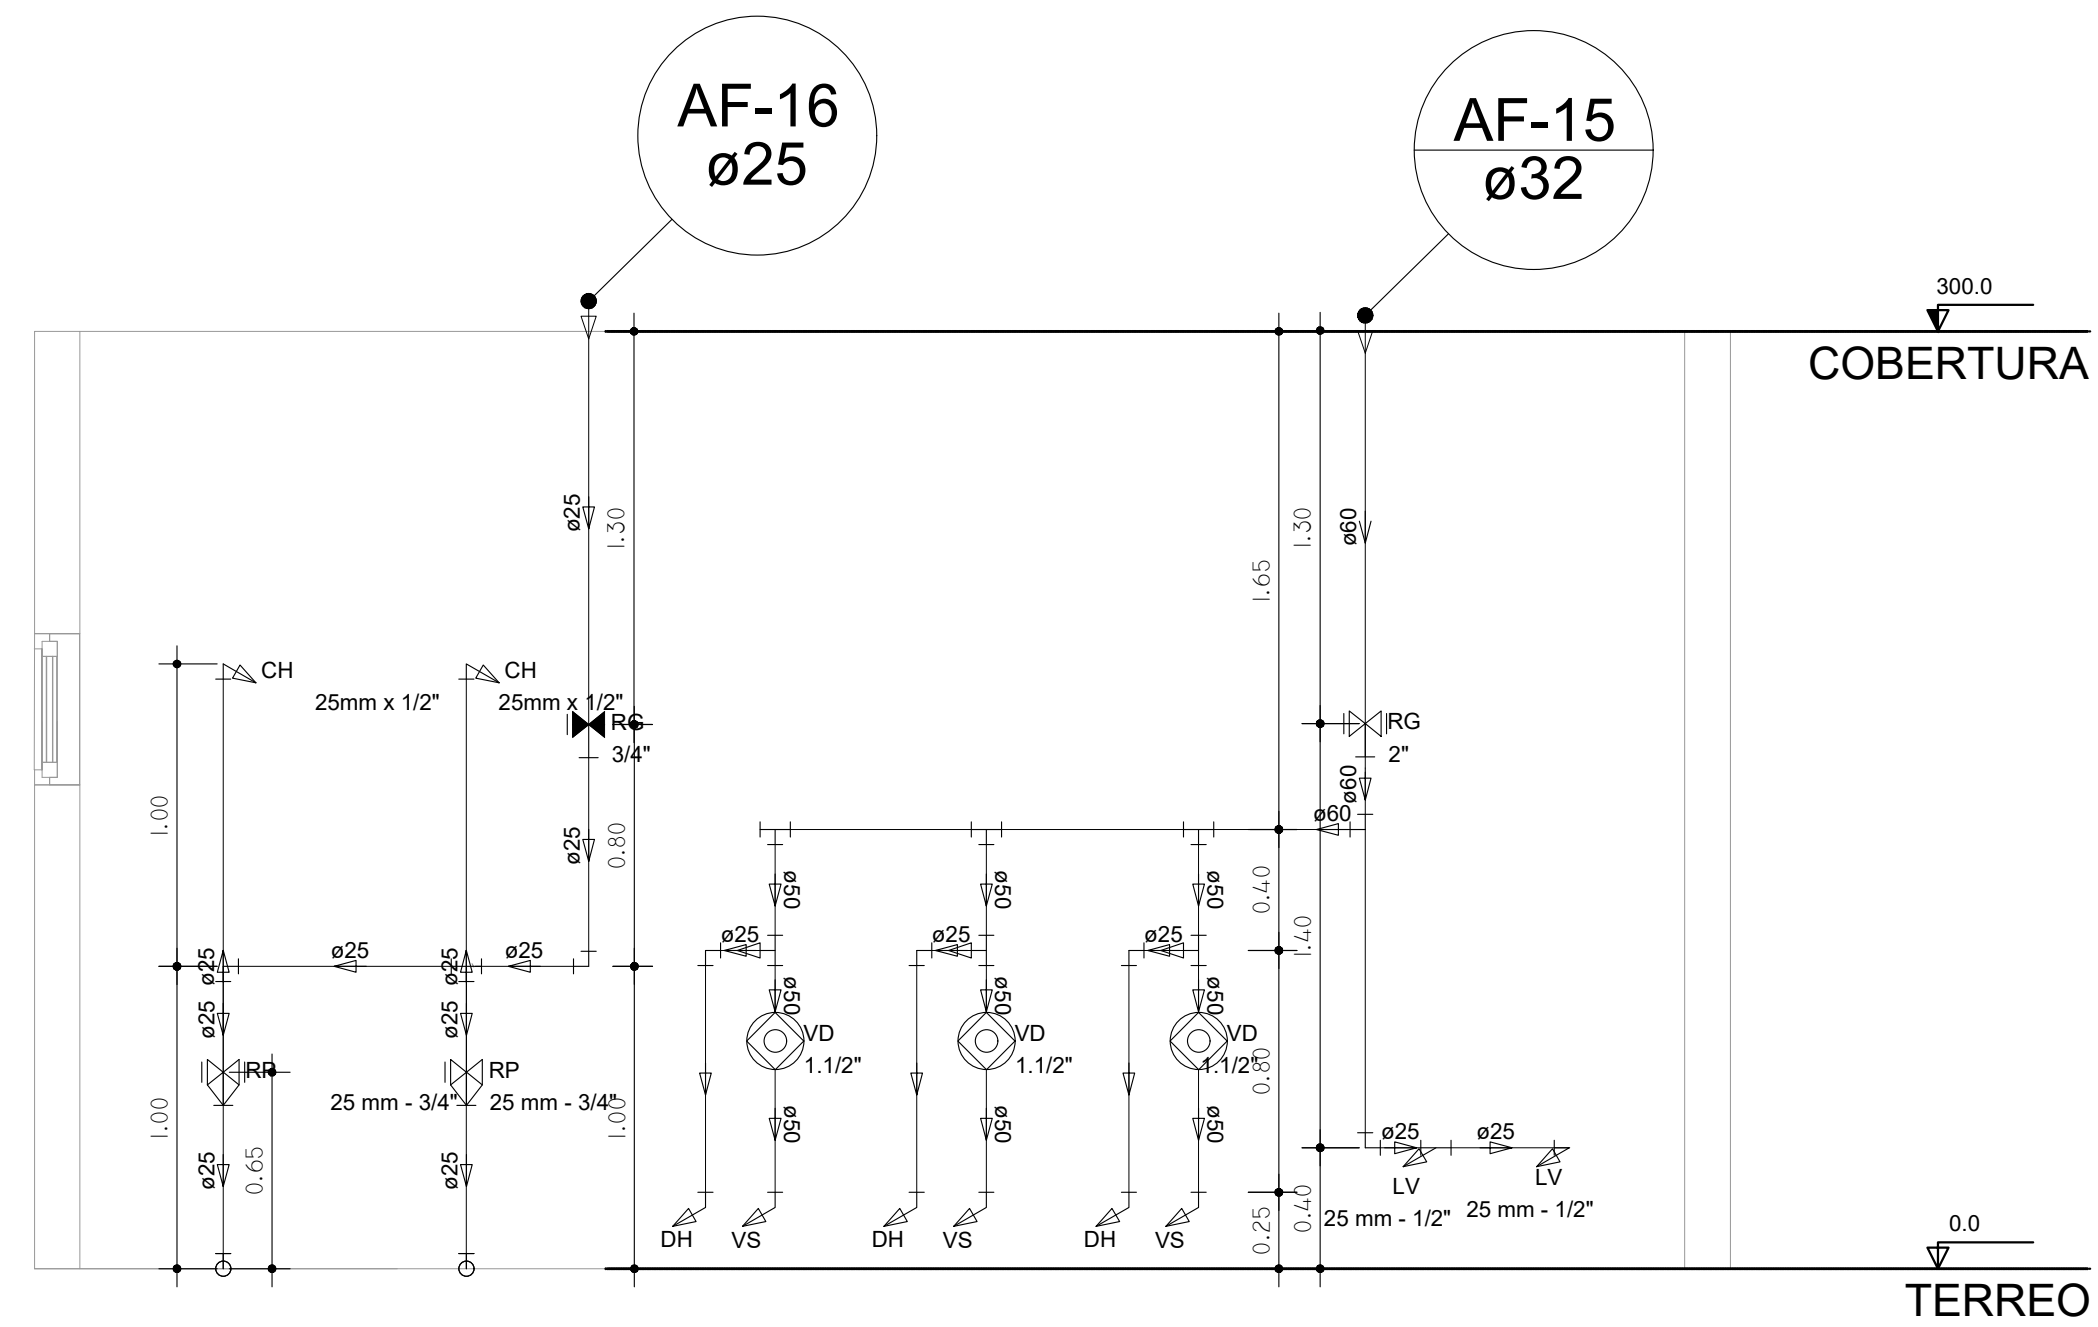

C13
escala 1:25

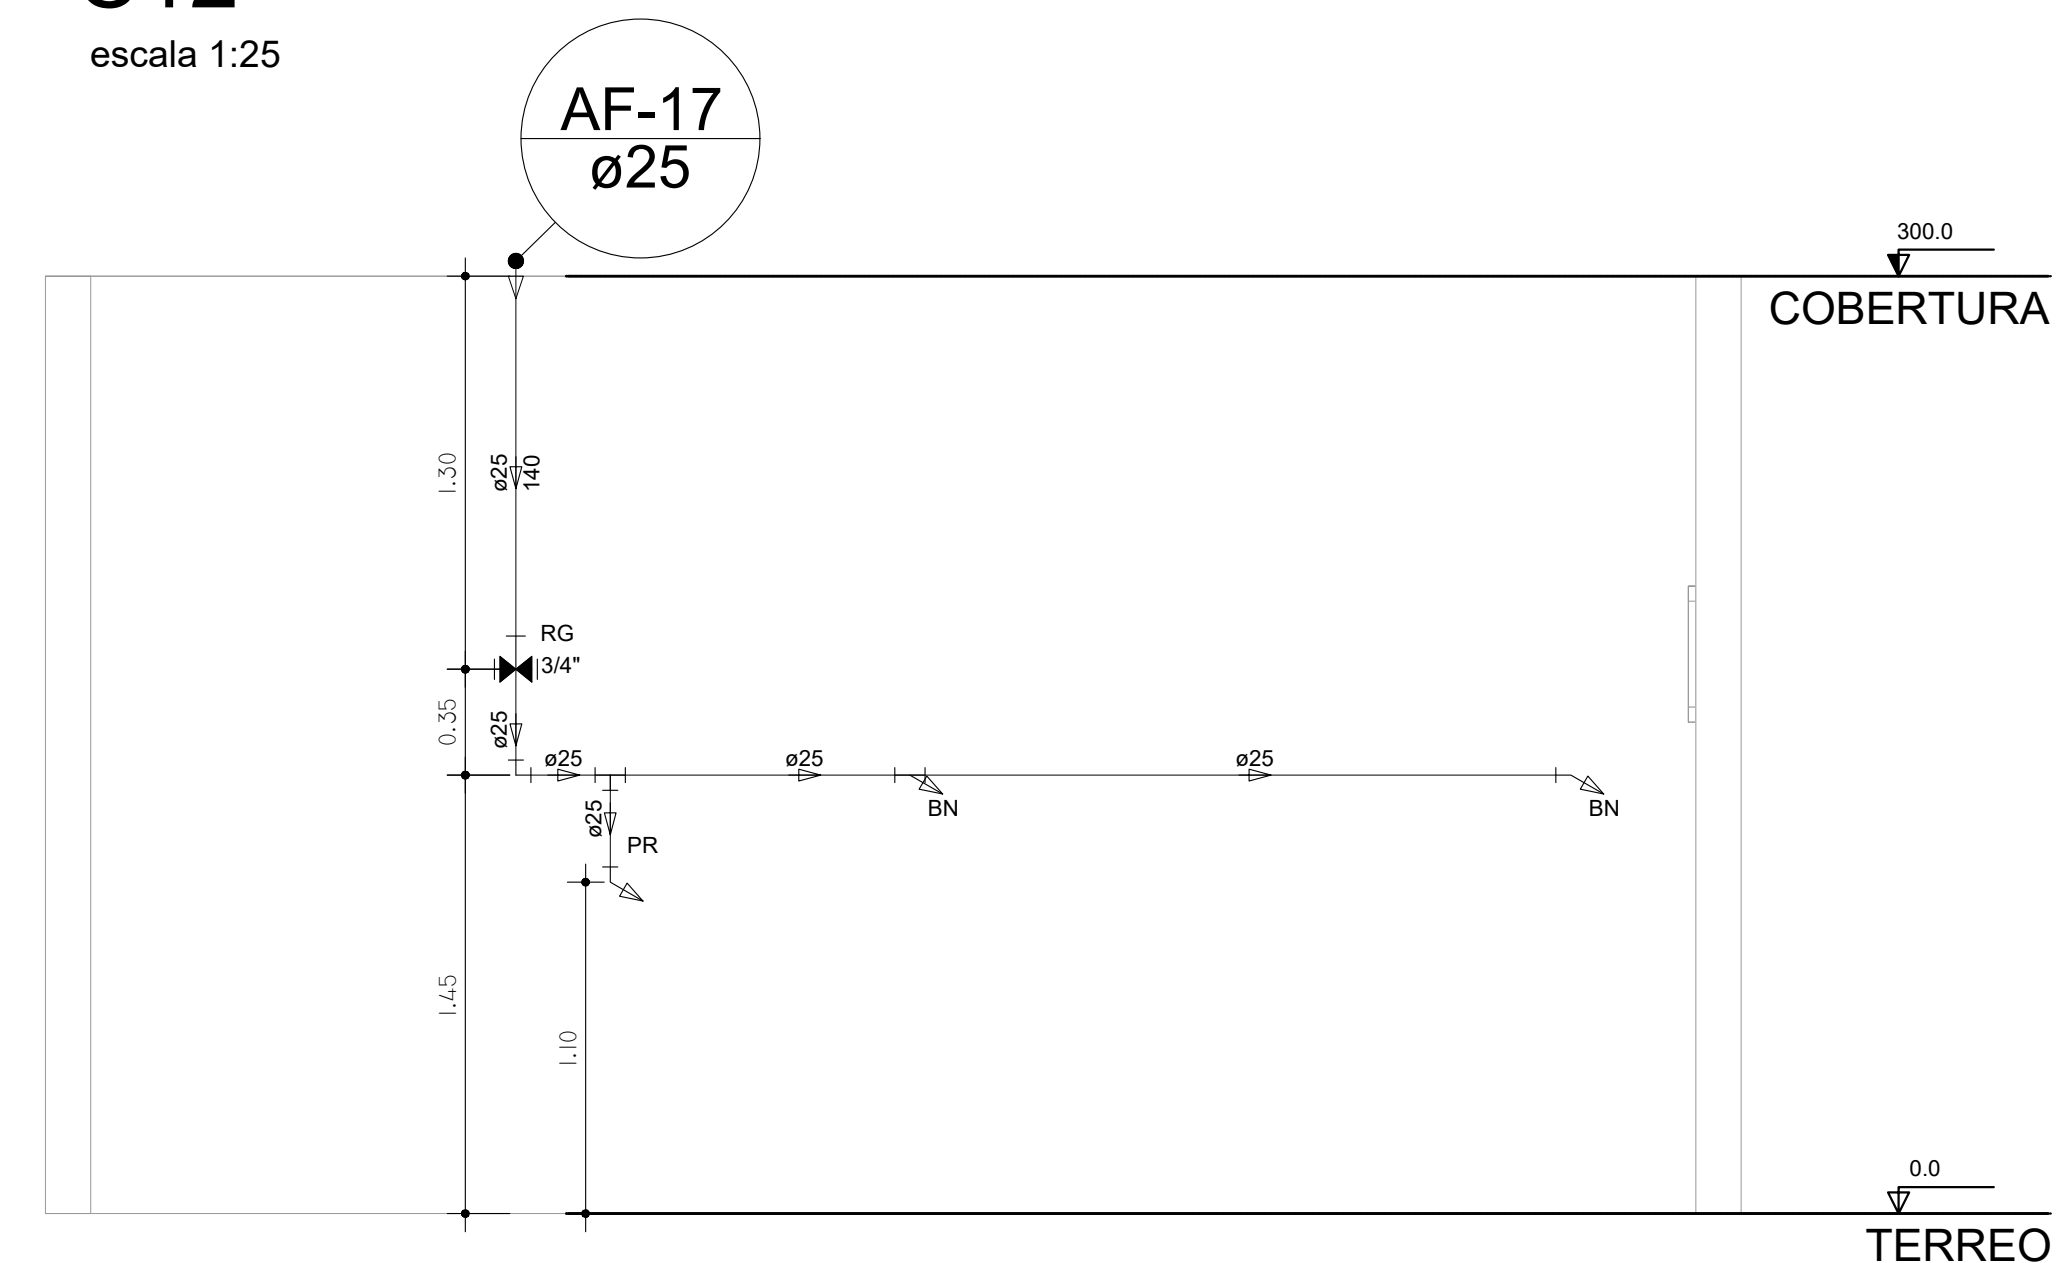

C14
escala 1:25

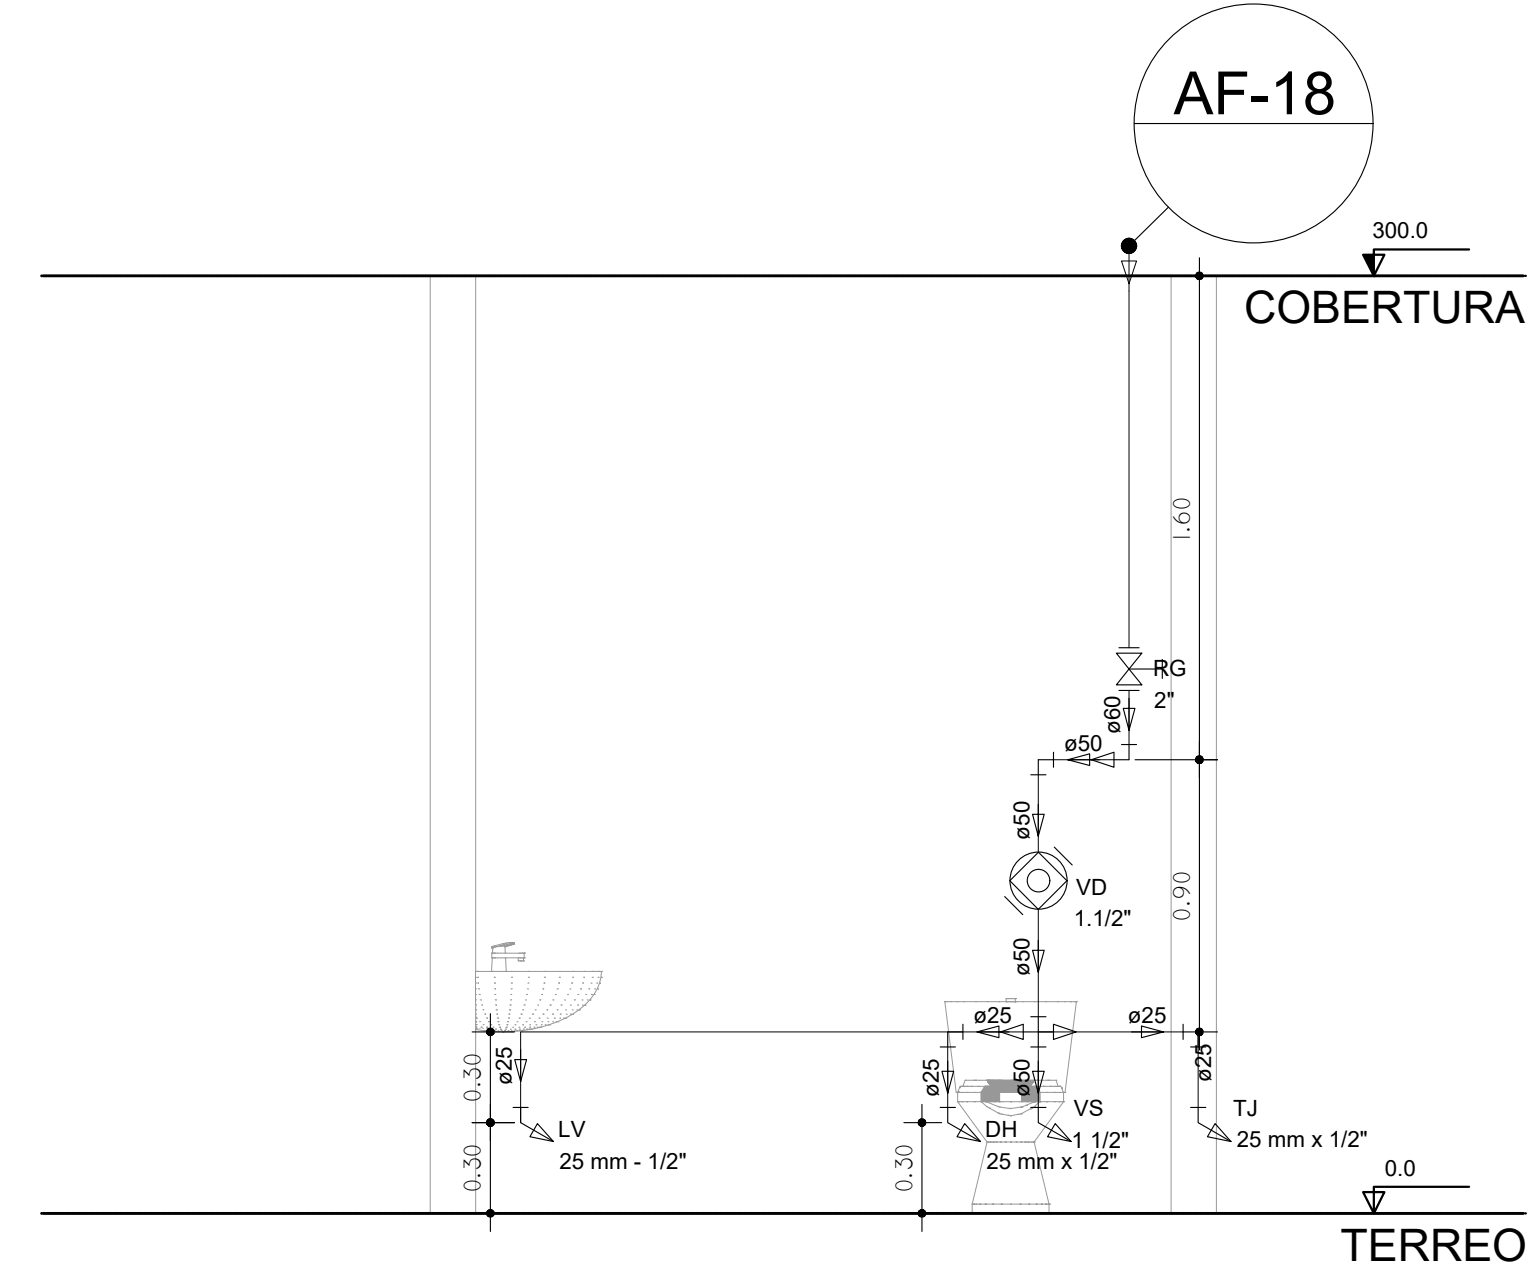

C15
escala 1:25