




C6
escala 1:25

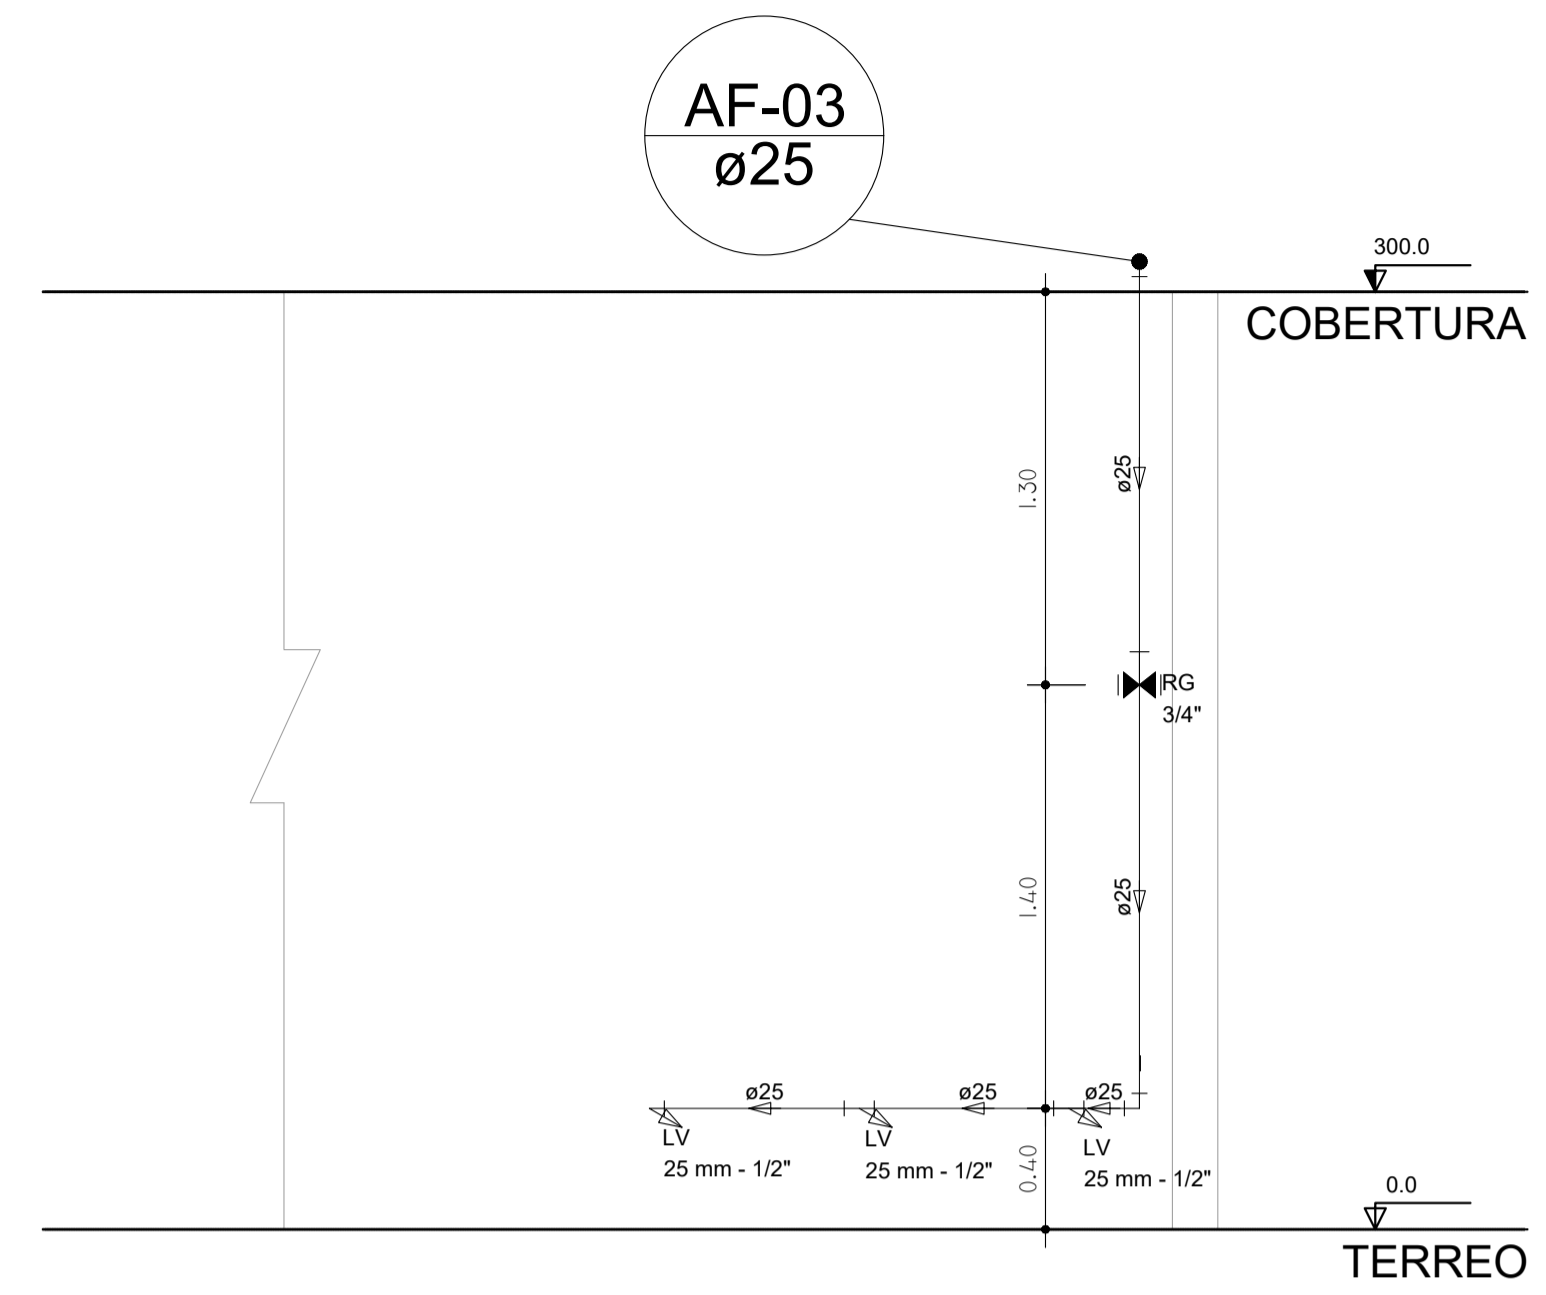

C7
escala 1:25

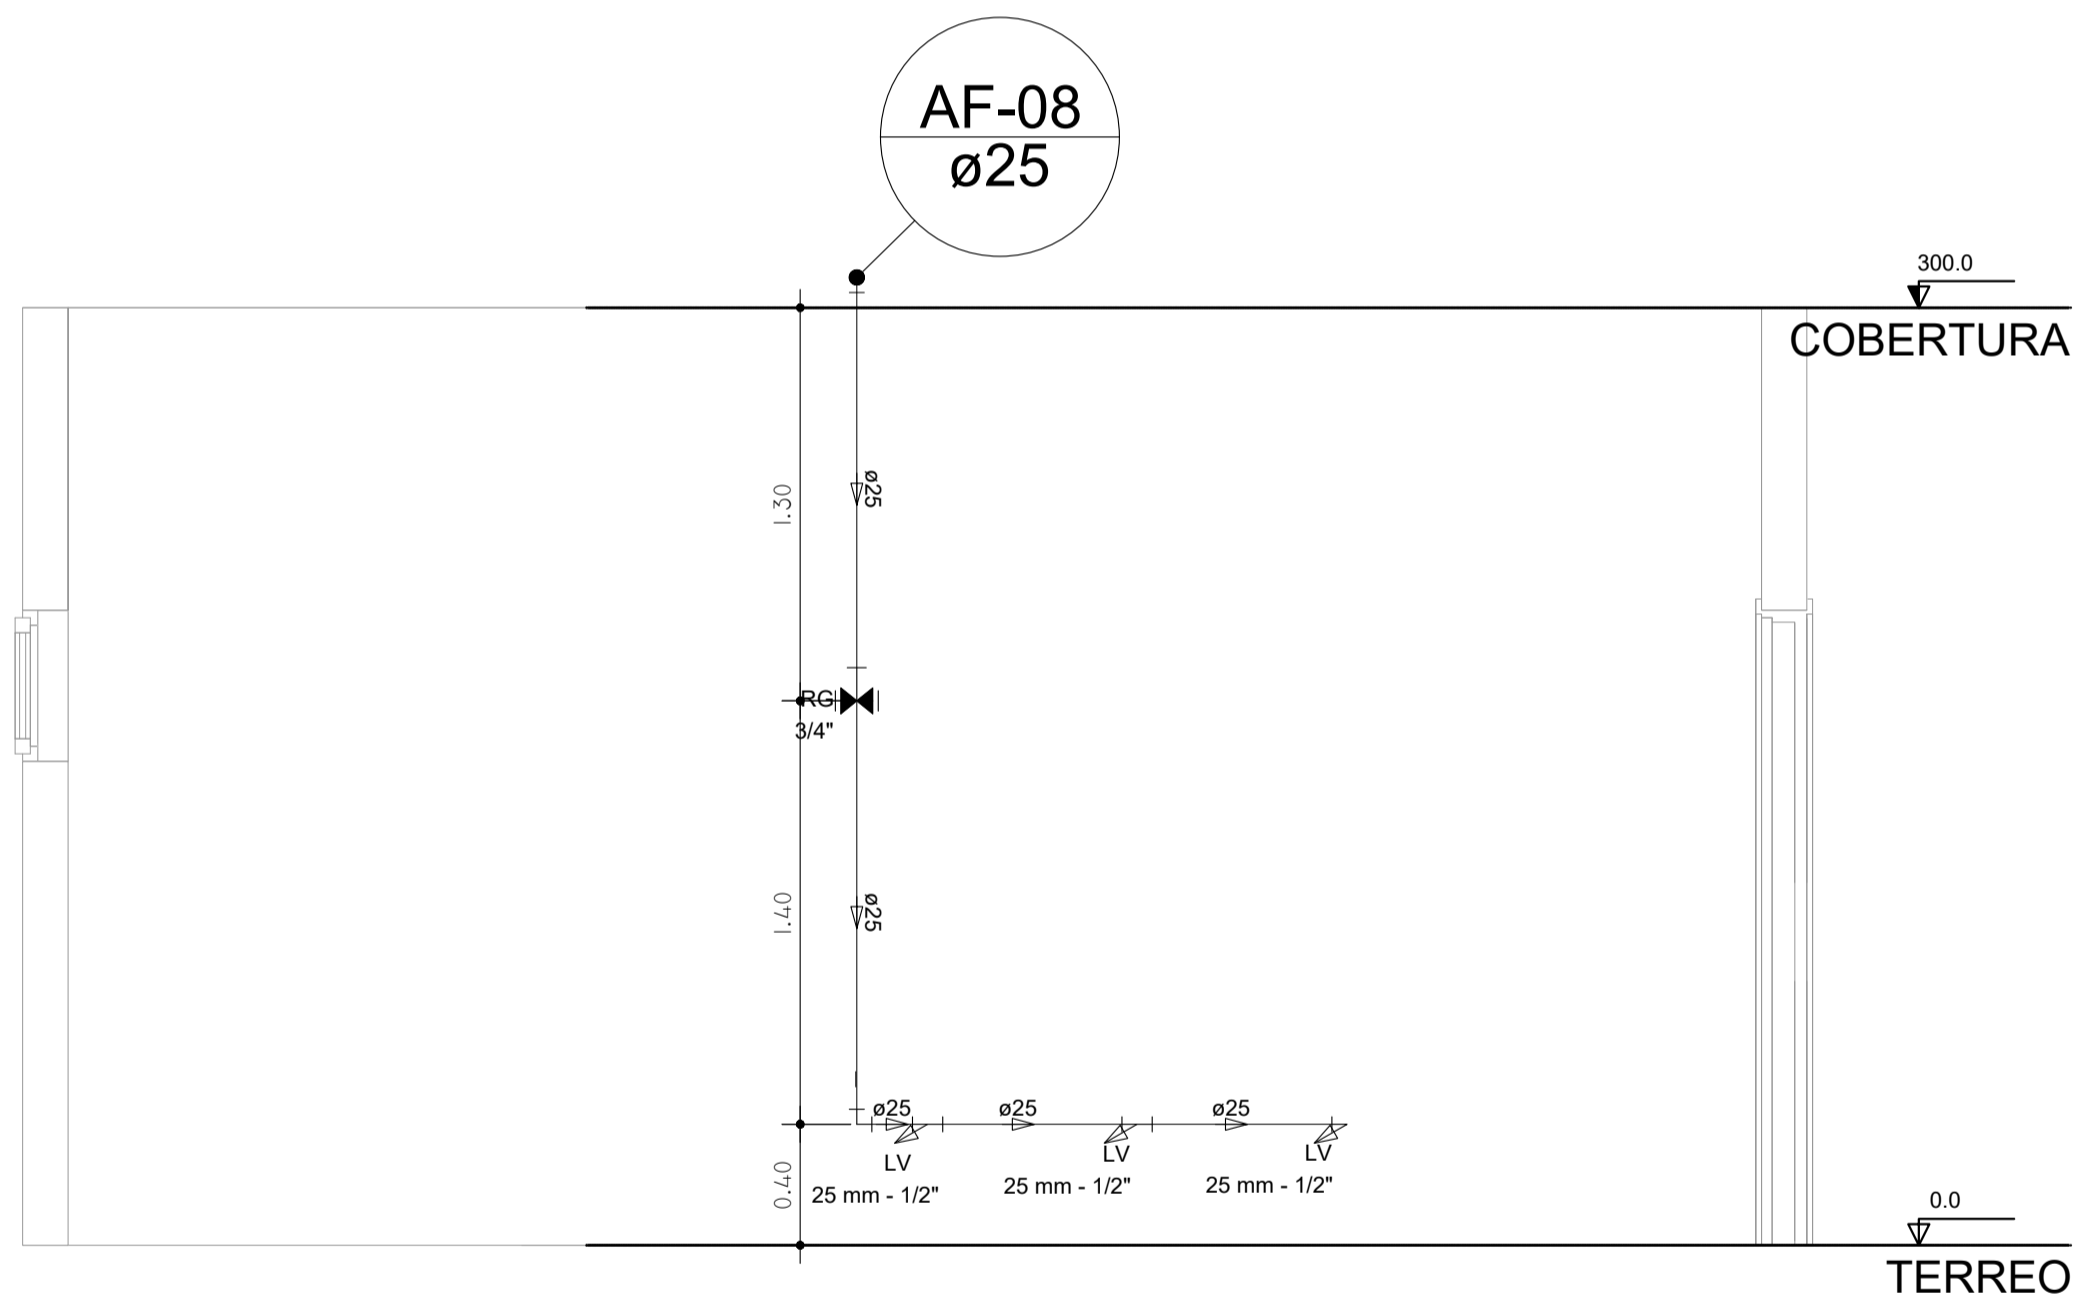

C8
escala 1:25

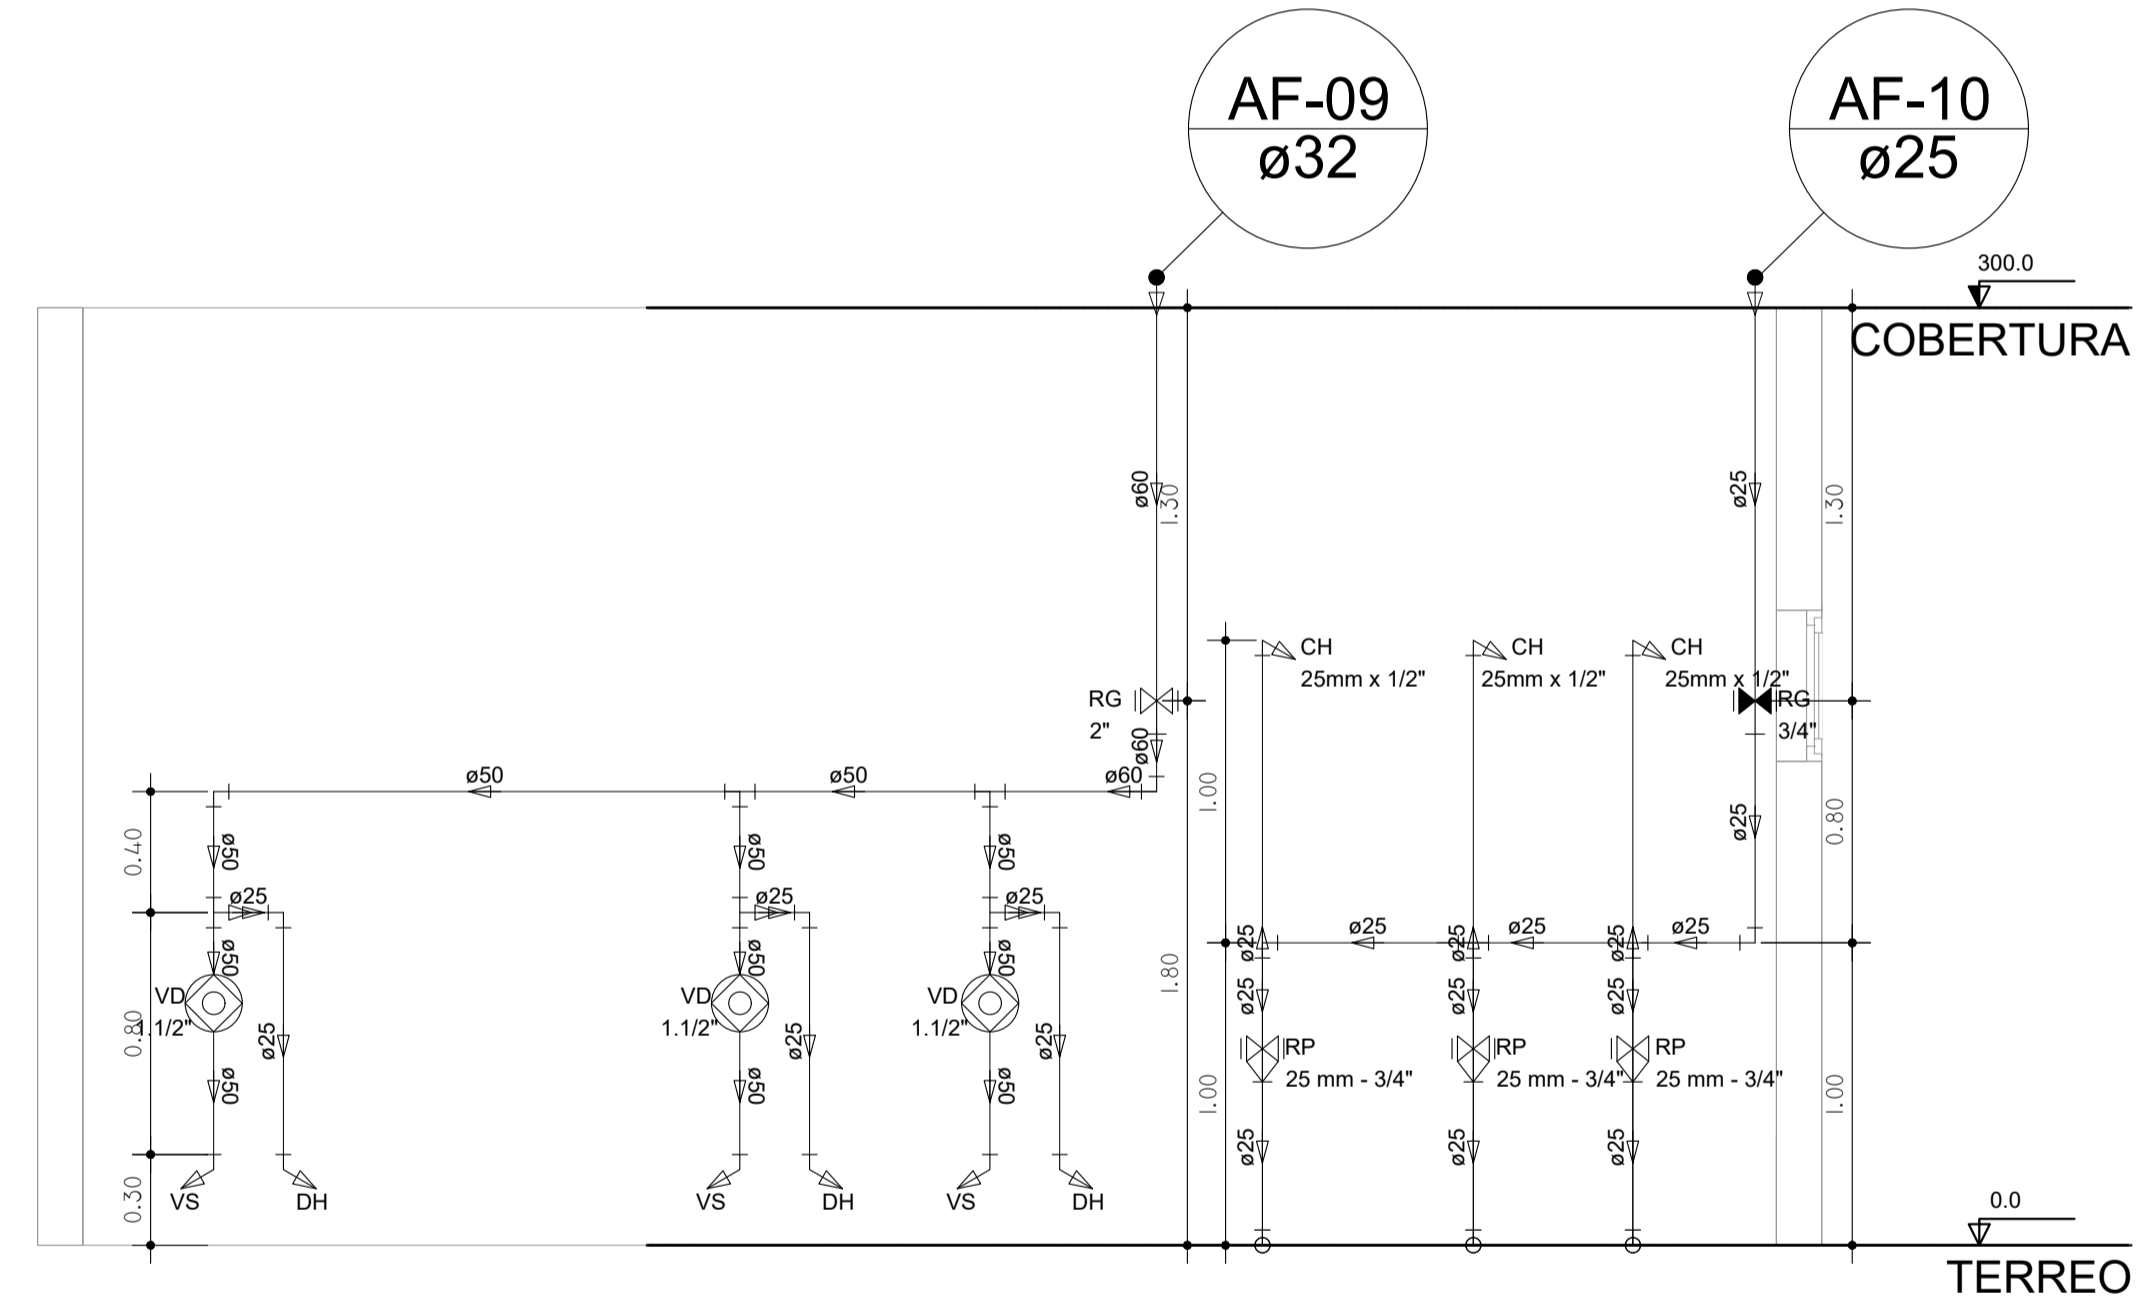

C9
escala 1:25